


Niagara Society of Architects

Presents

The Works of A.E. Nicholson and R.I. Macbeth

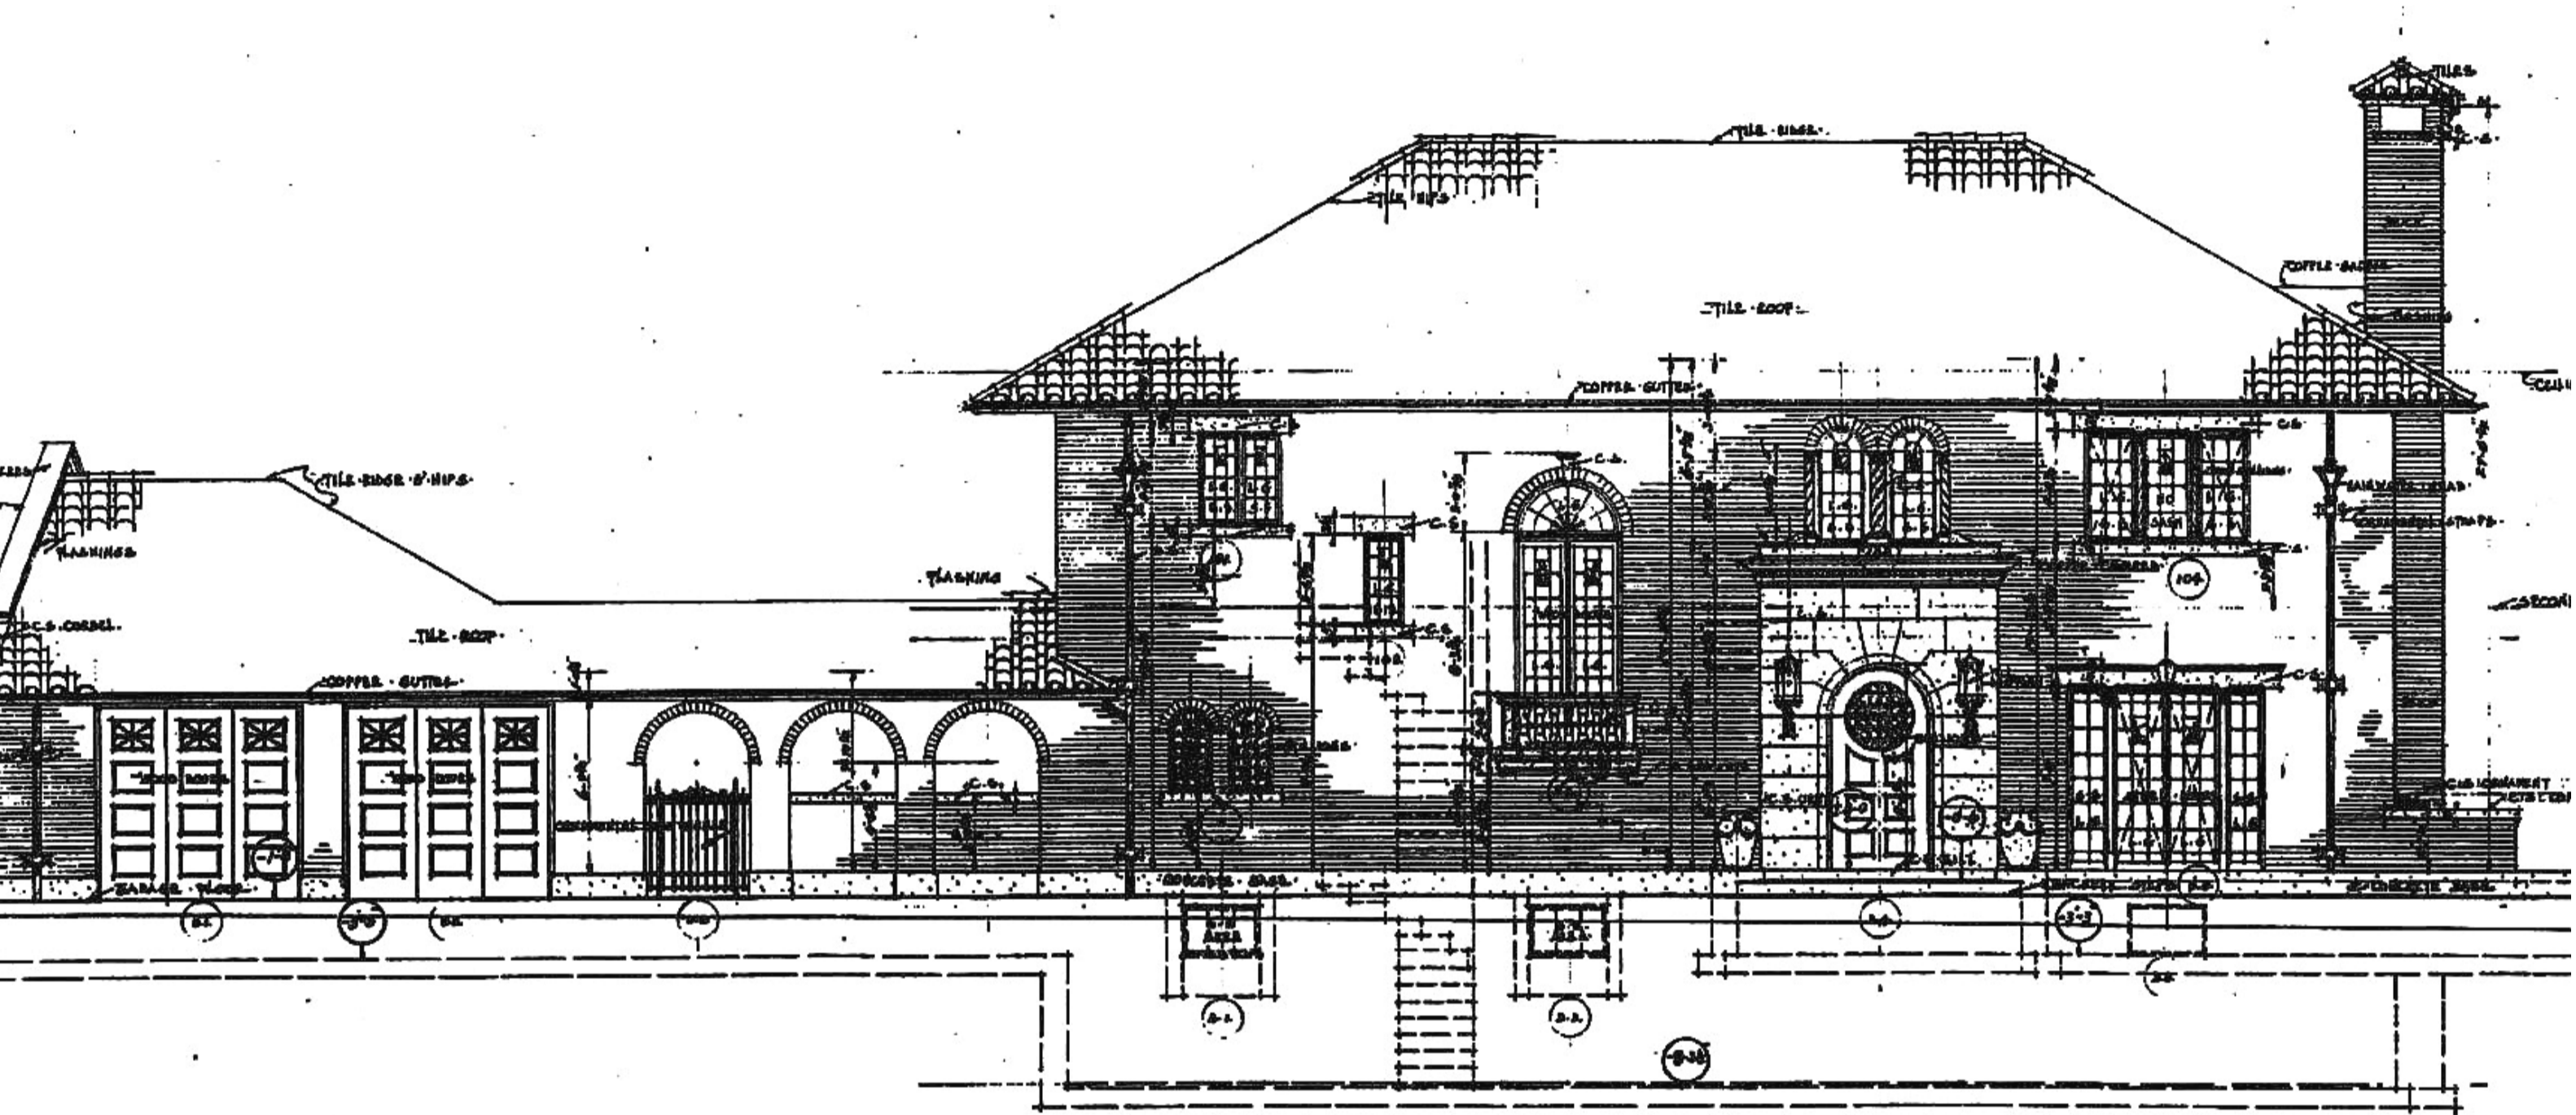

YATES STREET ELEVATION
SCALE 1/4" = 1'-0"

On display at **WILLOWBANK**

Lower Campus: 5 Walnut Street, Queenston, Ontario

Hours of operation: June 6th-August 27th

Monday to Saturday 9-4pm, Closed Sundays

Opening Reception: June 11th: 6-9PM, Presentations start @ 7pm
with light snacks and refreshments

Come view and learn about the works and influences of two of
Niagara's finest architects. **On all summer long!**